




FRONT ELEVATION

MONROE

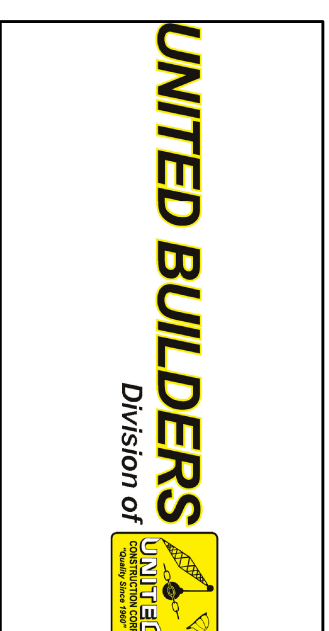

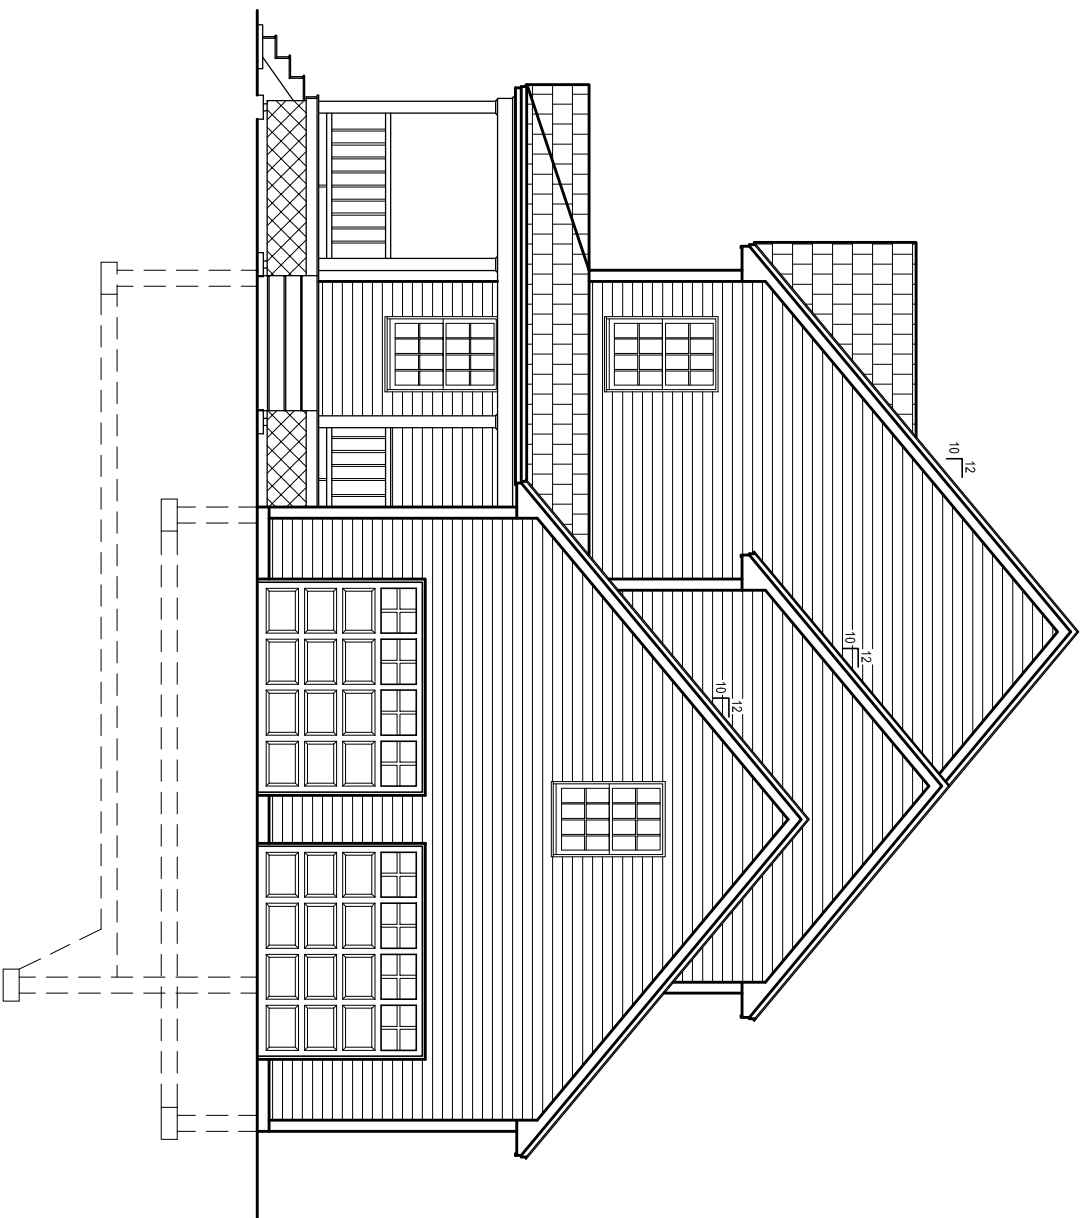


SIDE ELEVATIONS

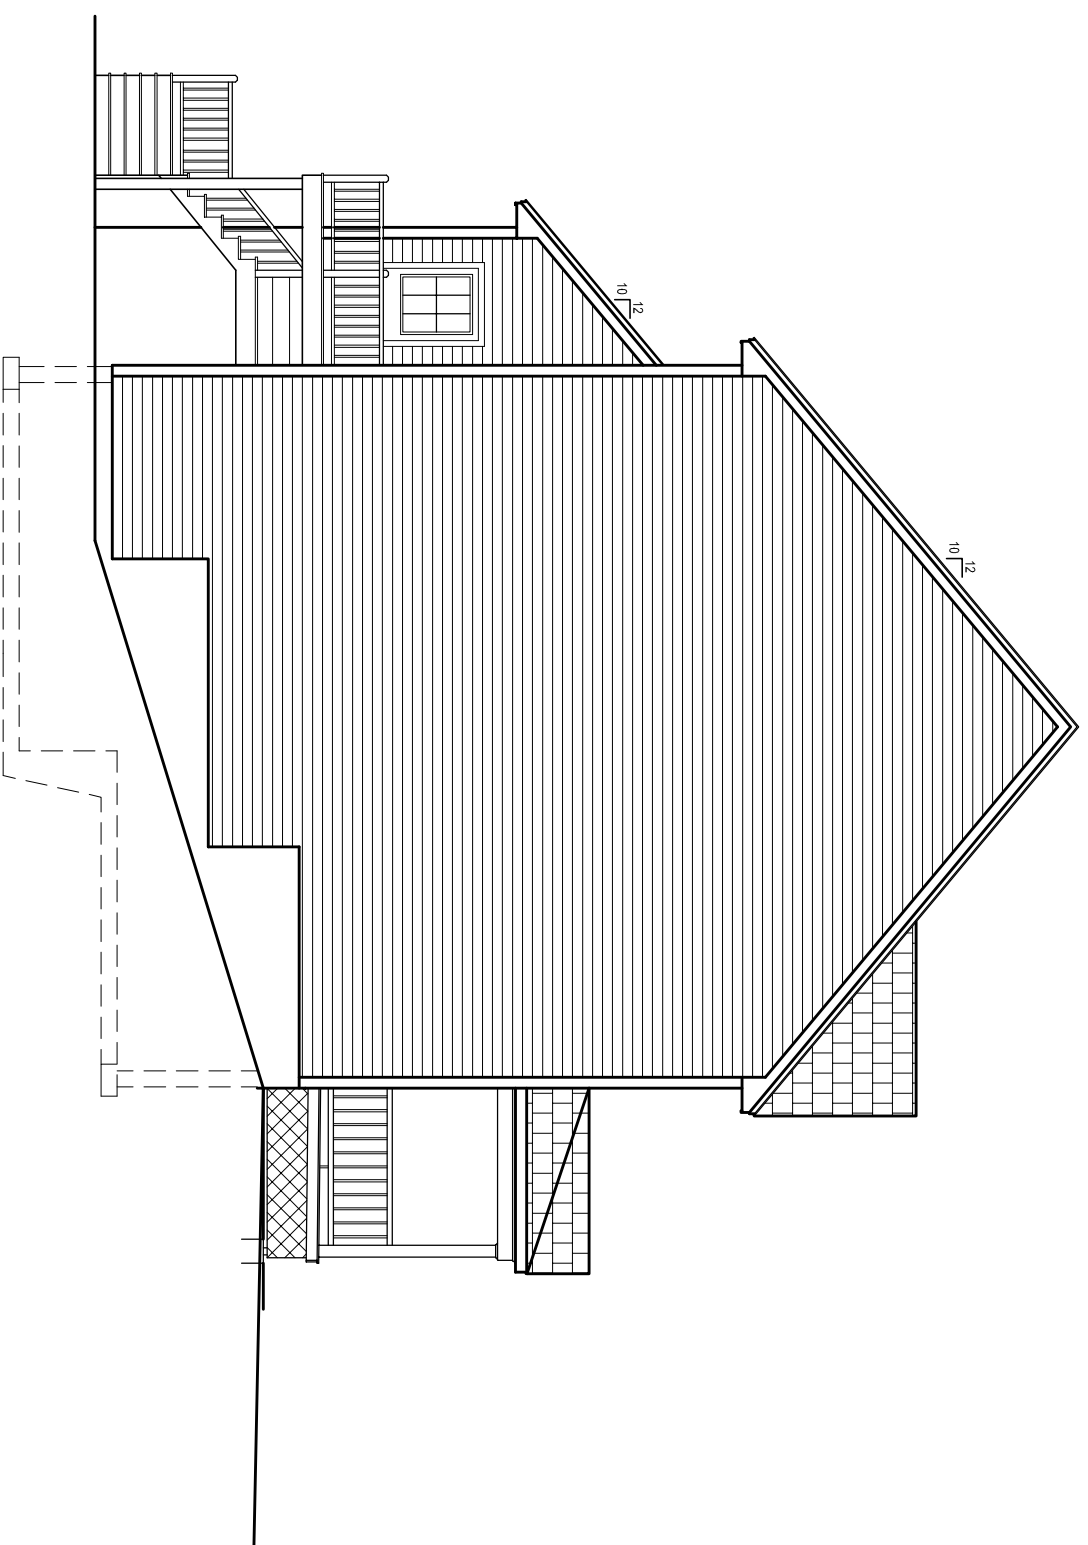

MONROE




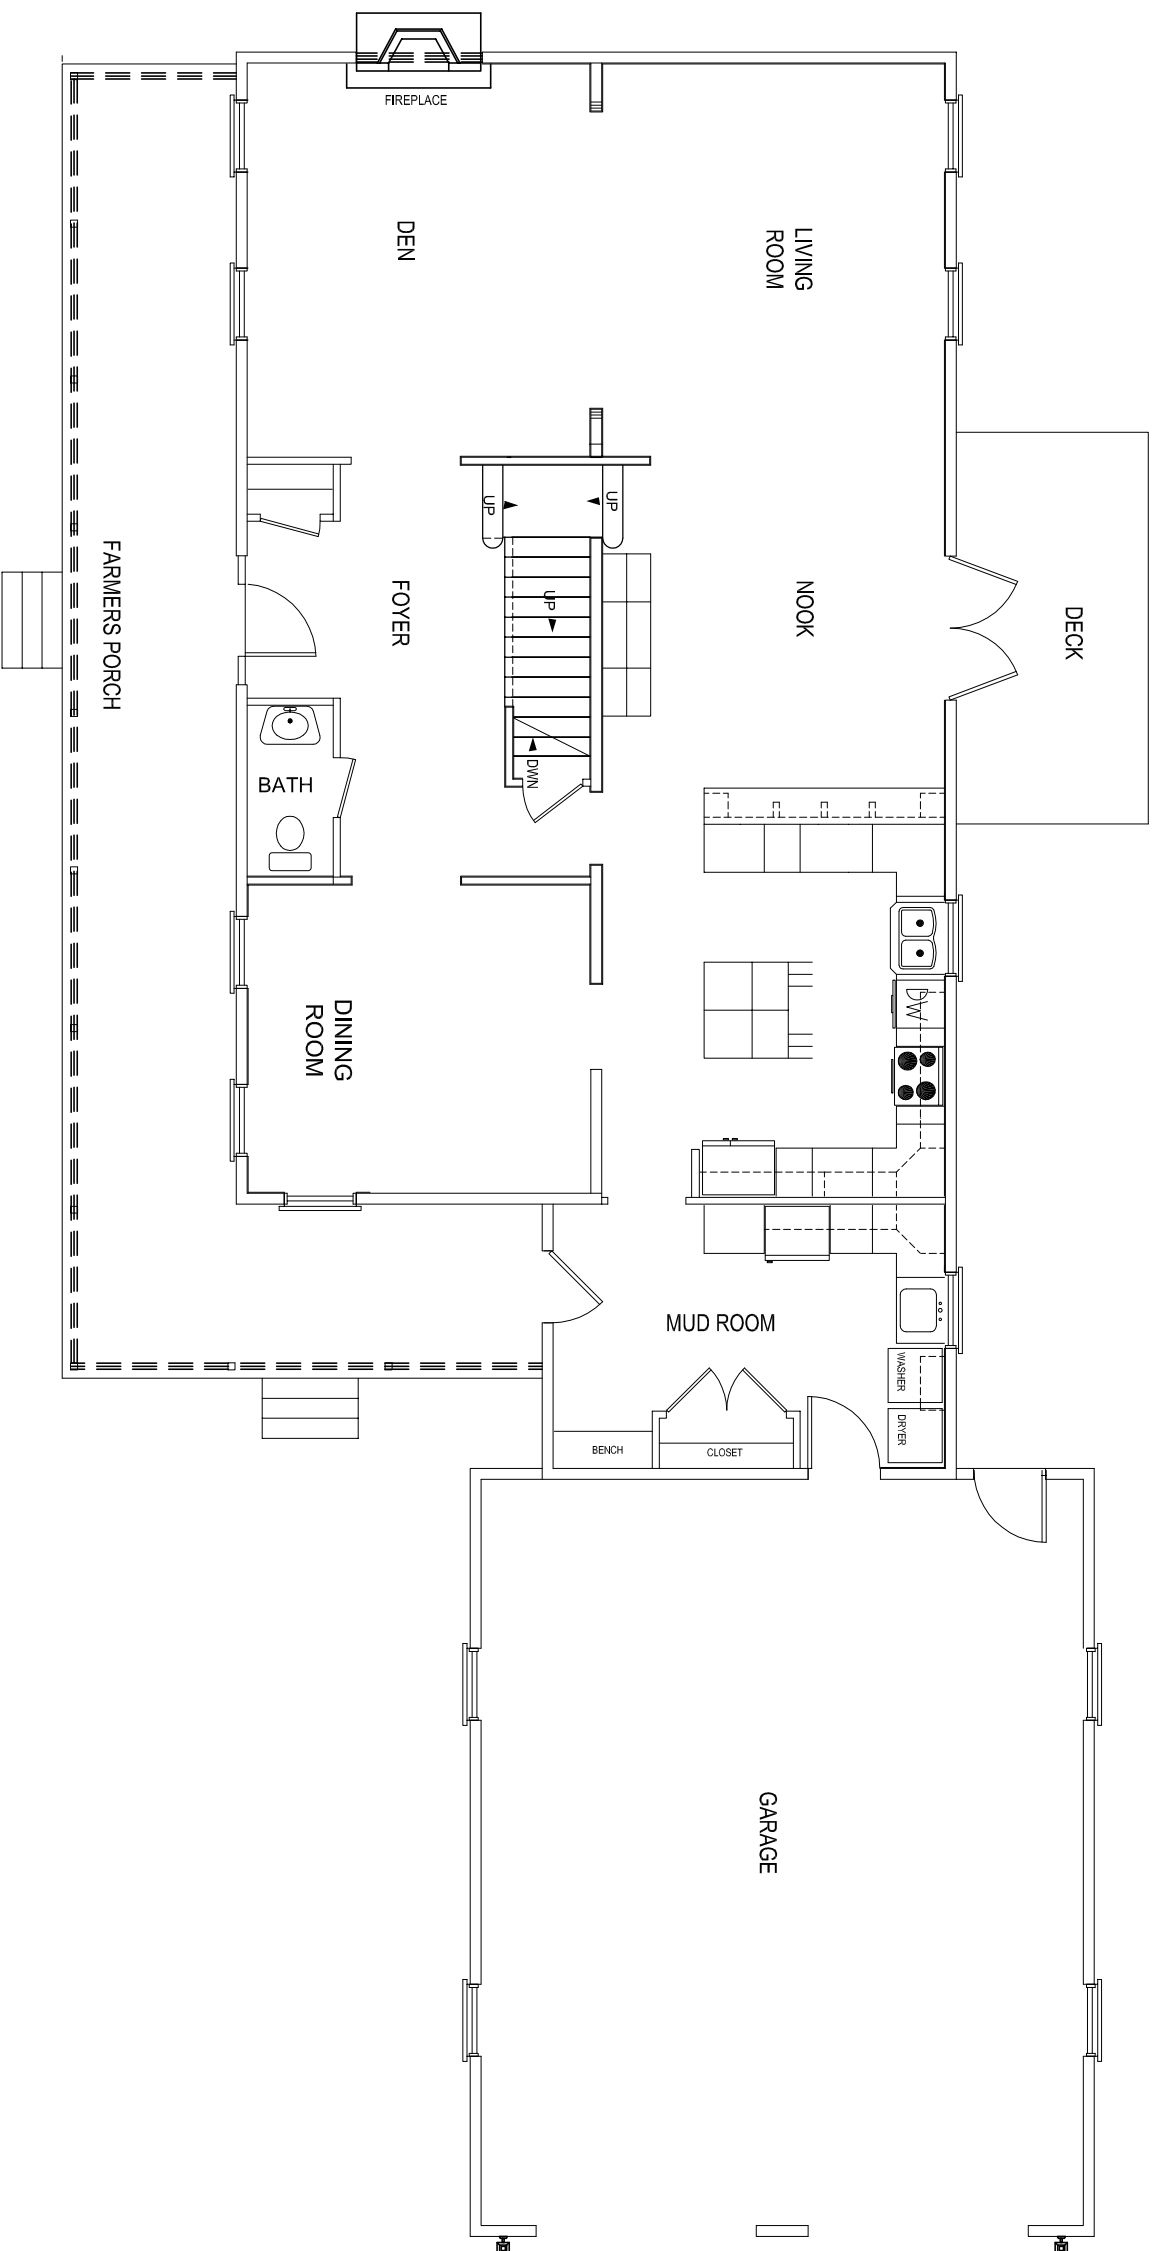

1st FLOOR PLAN
1638 SF

MONROE



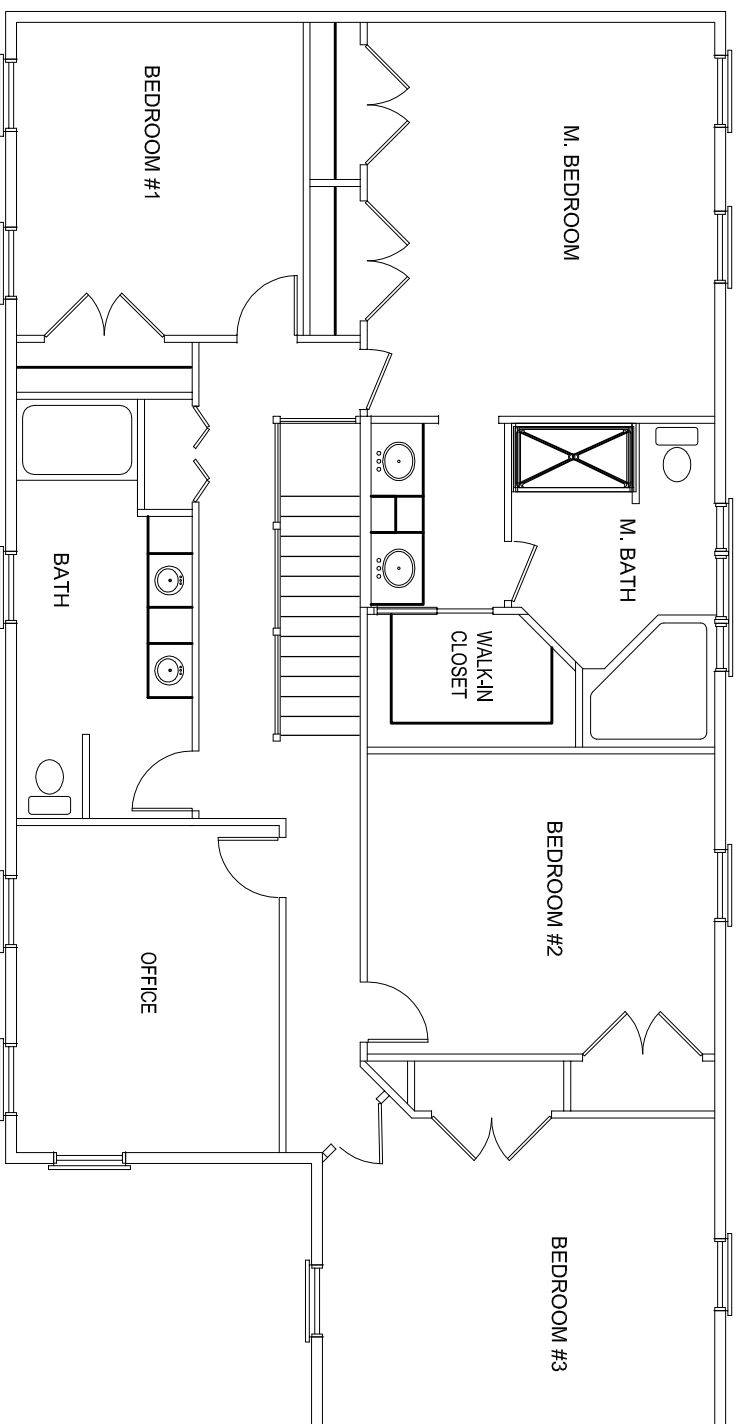

2nd FLOOR PLAN
1638 SF

MONROE

