


FRONT ELEVATION


WOODSTOCK


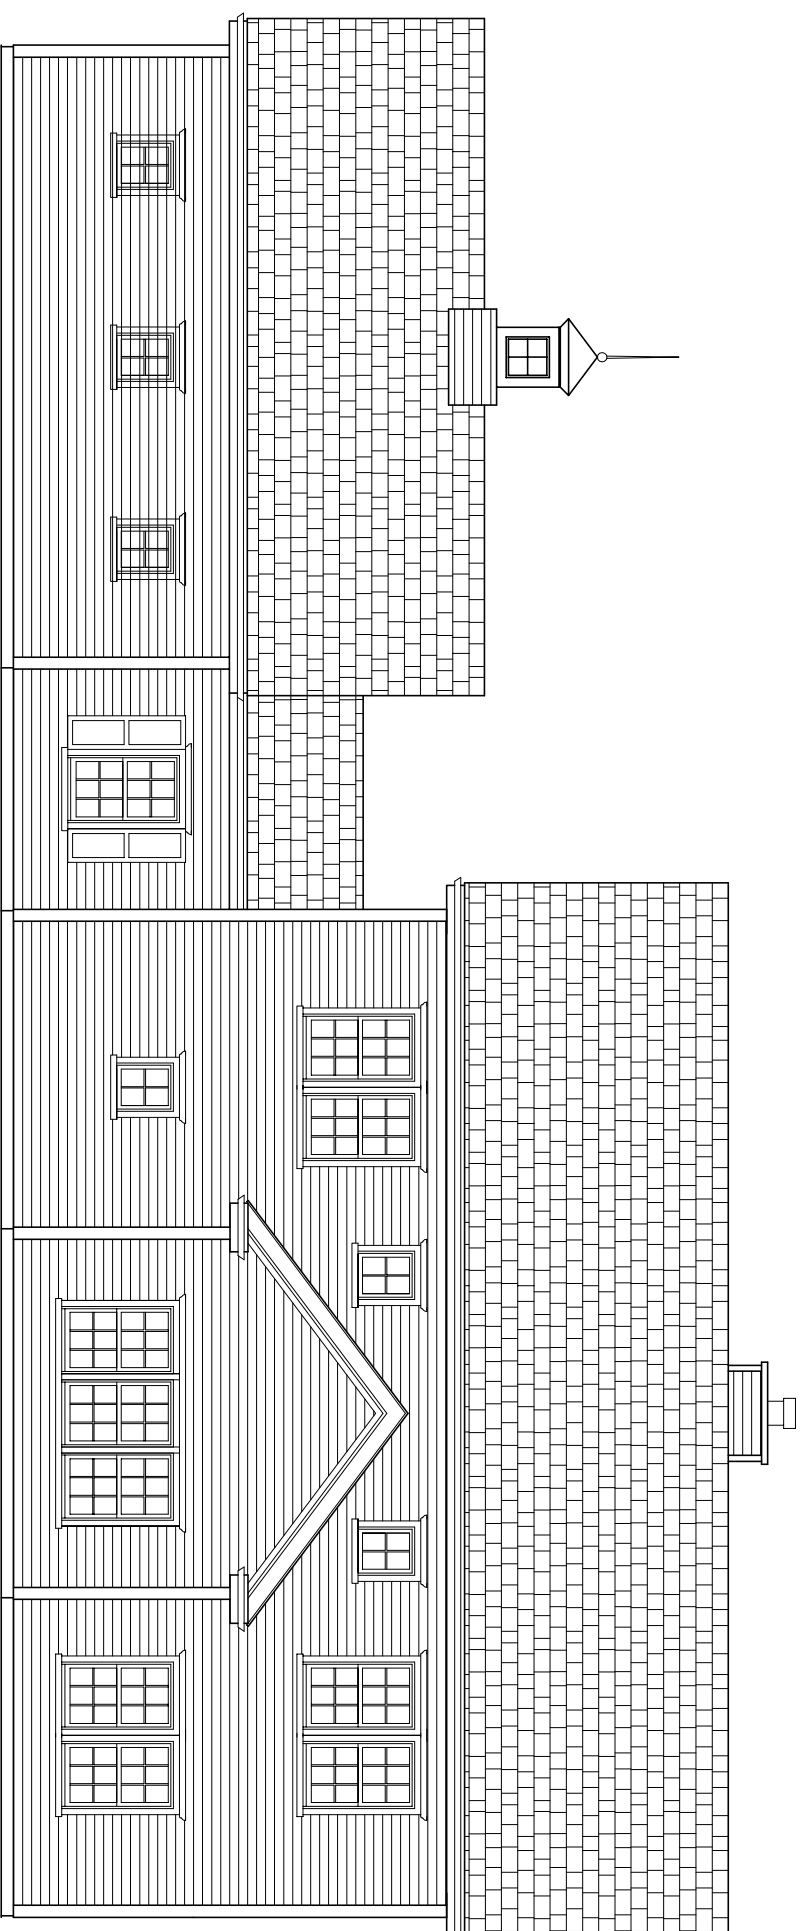




REAR ELEVATION

WOODSTOCK

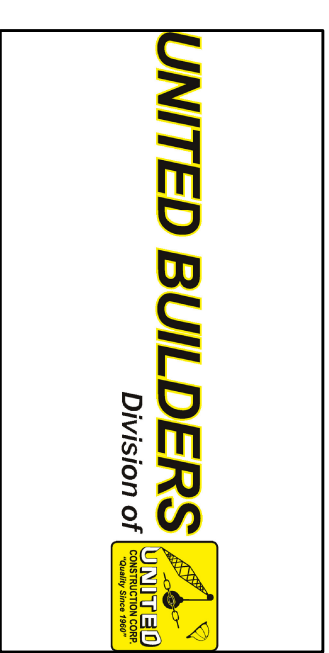


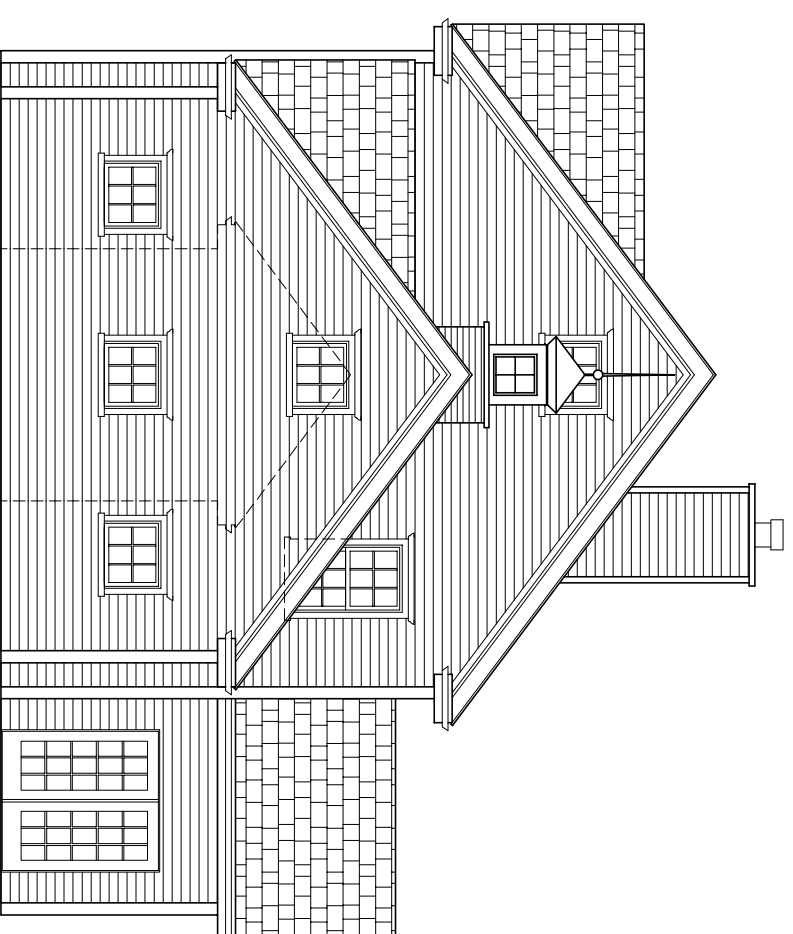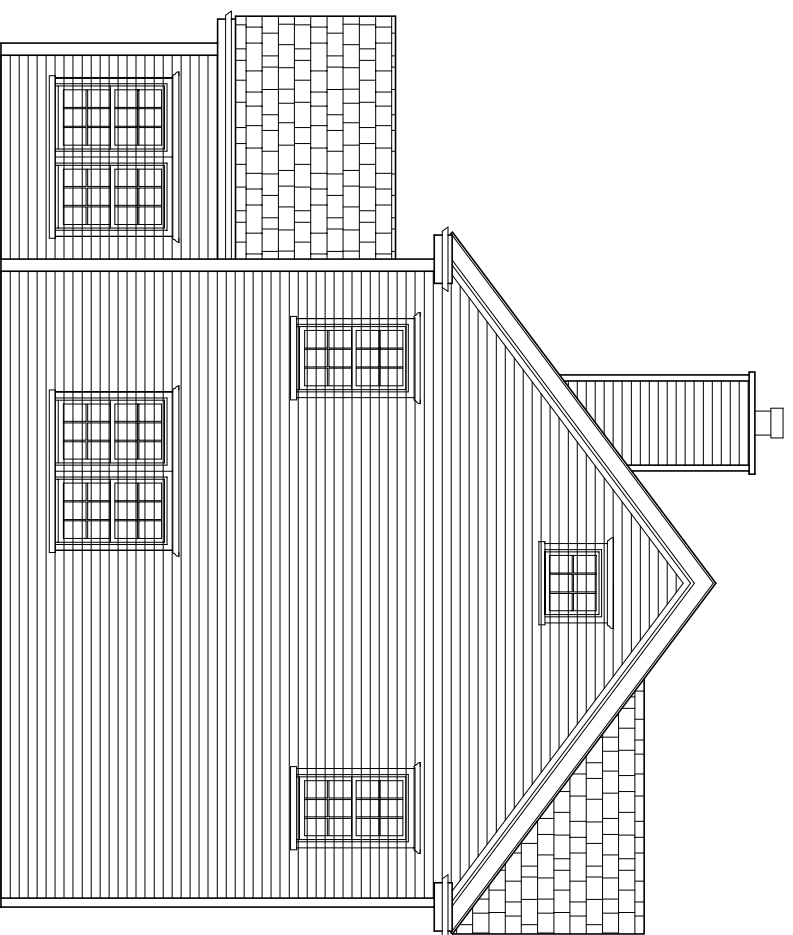

SIDE ELEVATIONS

WOODSTOCK




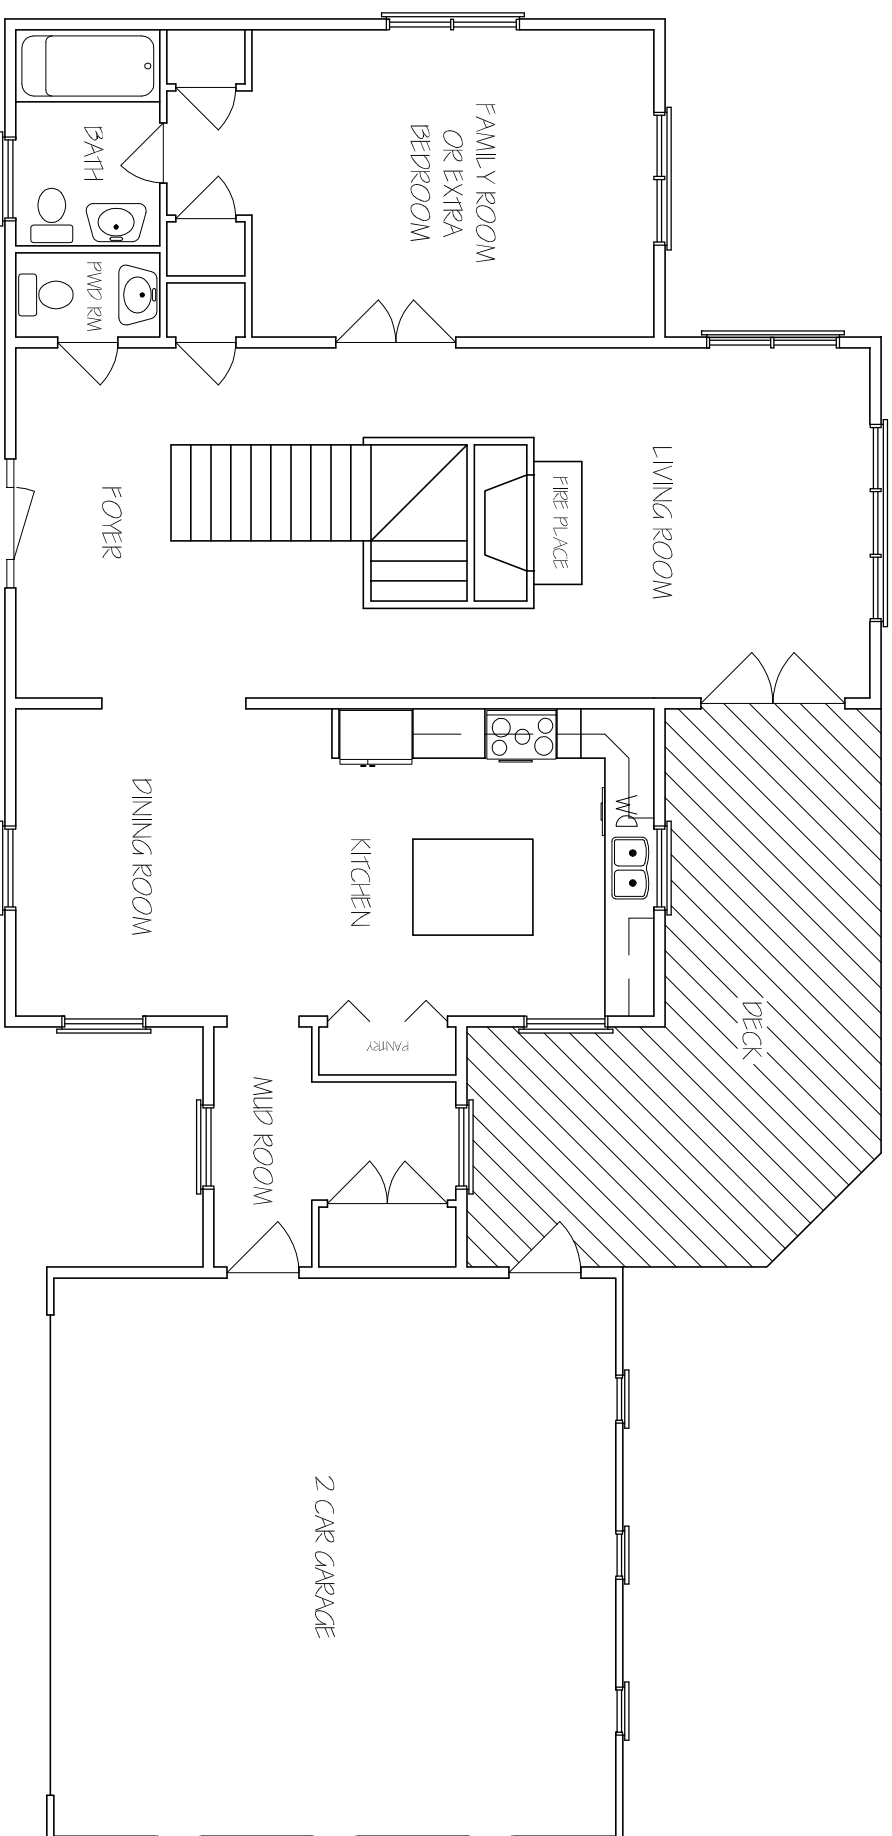

1st FLOOR PLAN
1410 SQ. FT.

WOODSTOCK



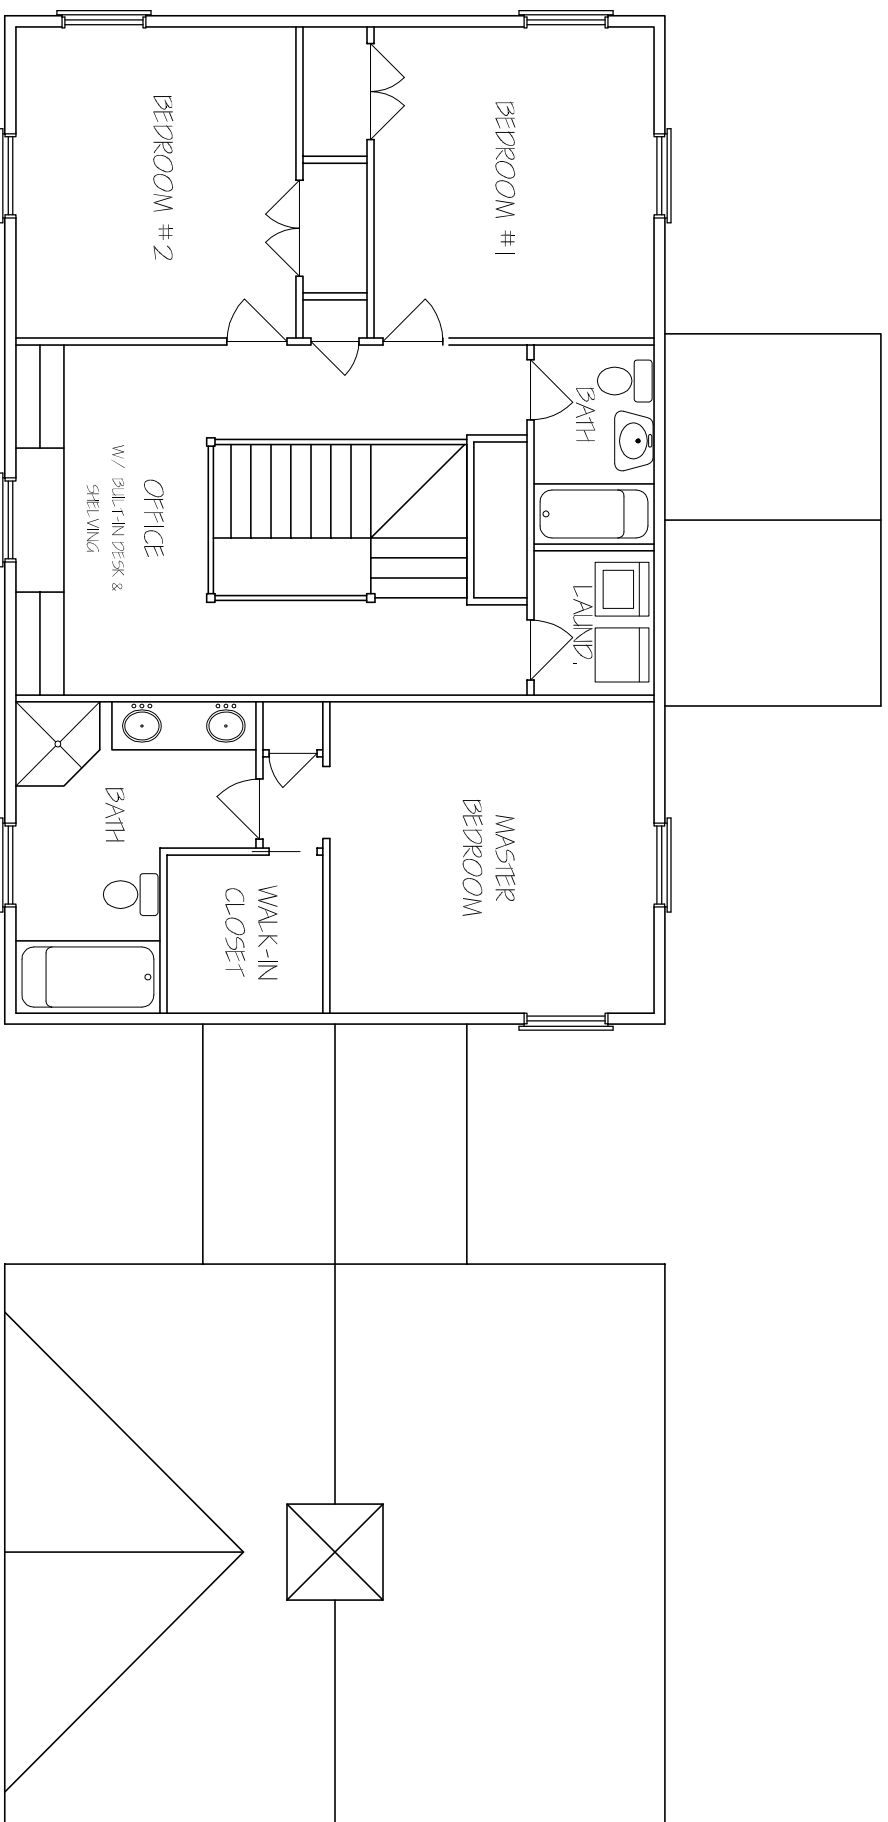

2nd FLOOR PLAN

1155 SQ. FT.

WOODSTOCK

